




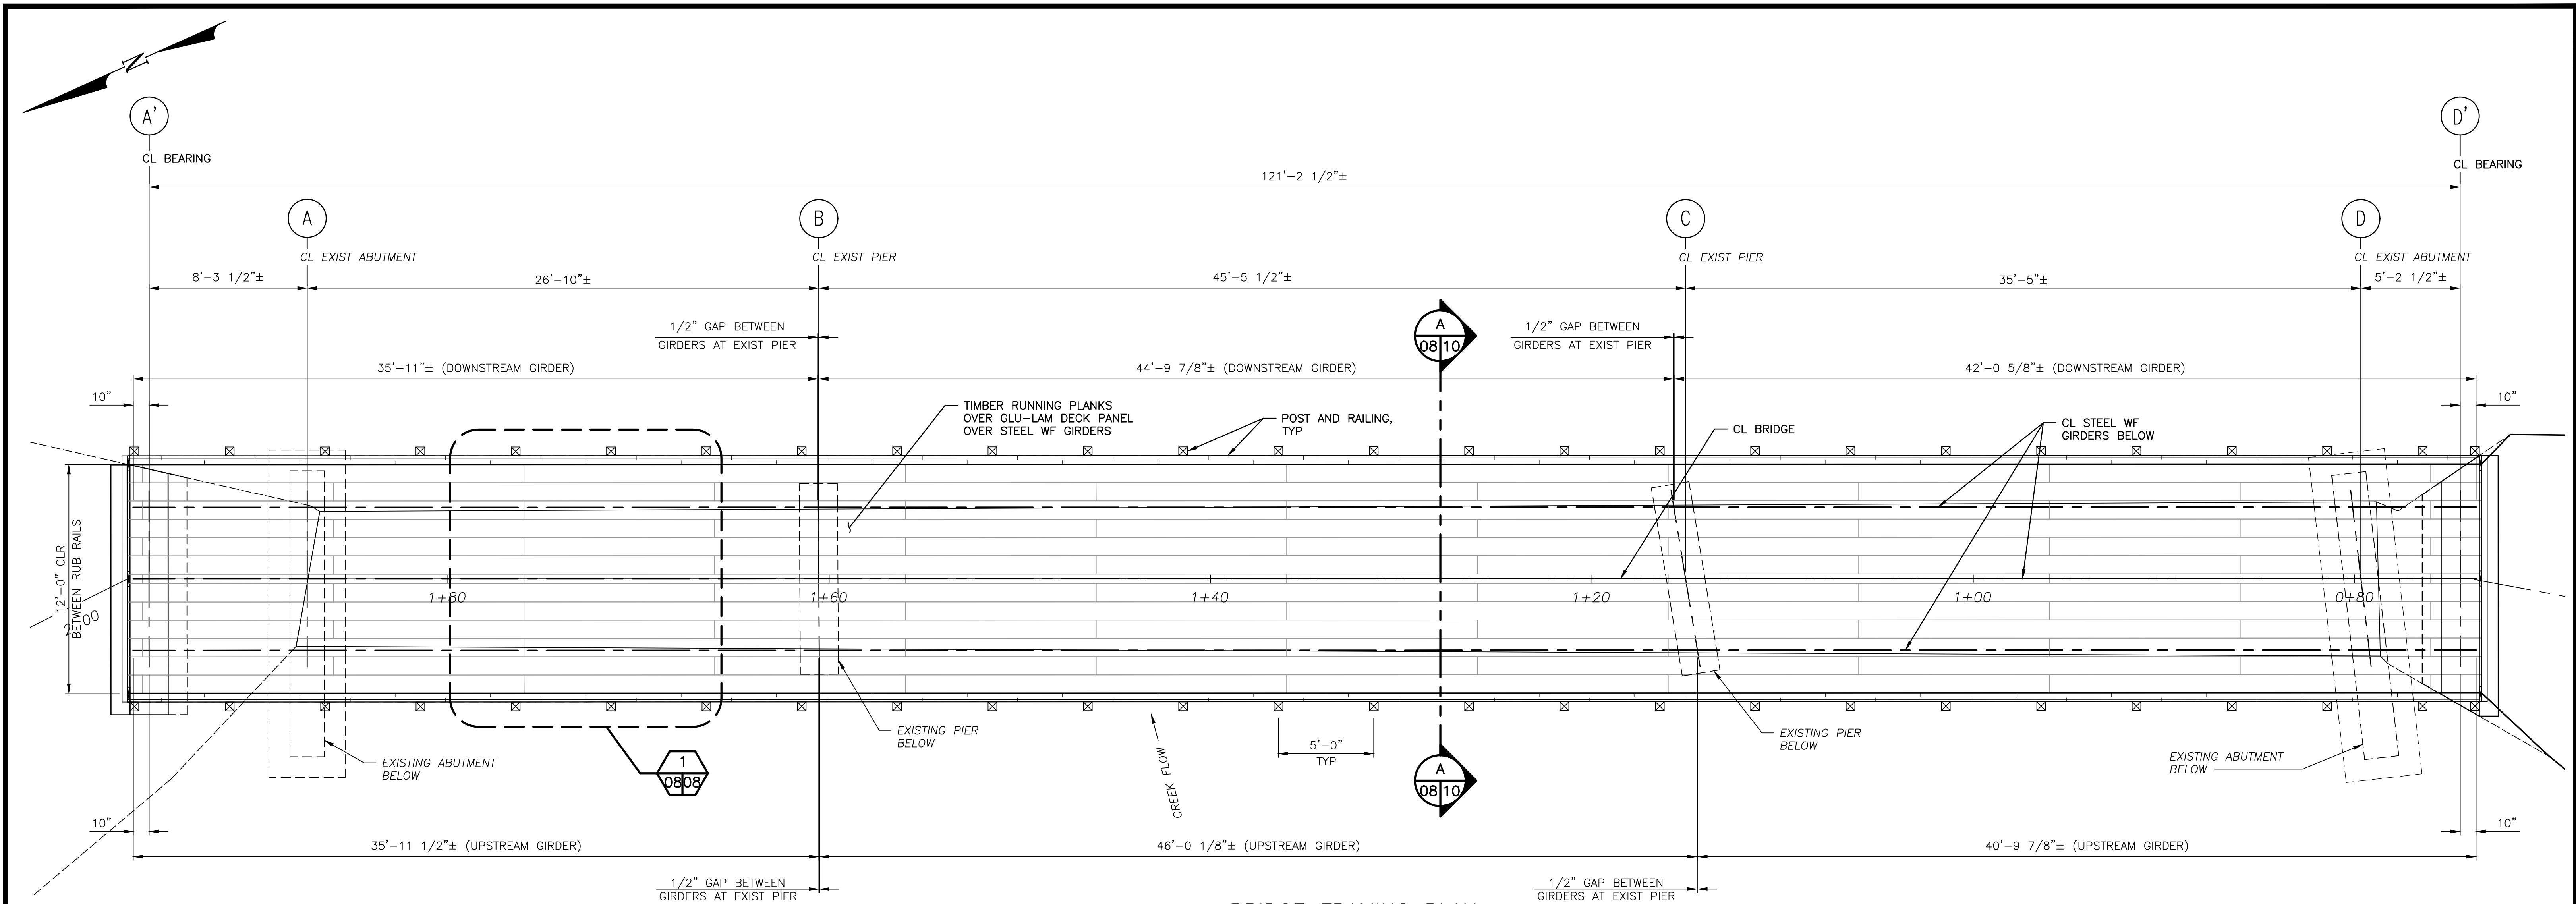

BRIDGE FRAMING PLAN
SCALE: 1/4" = 1'-0"

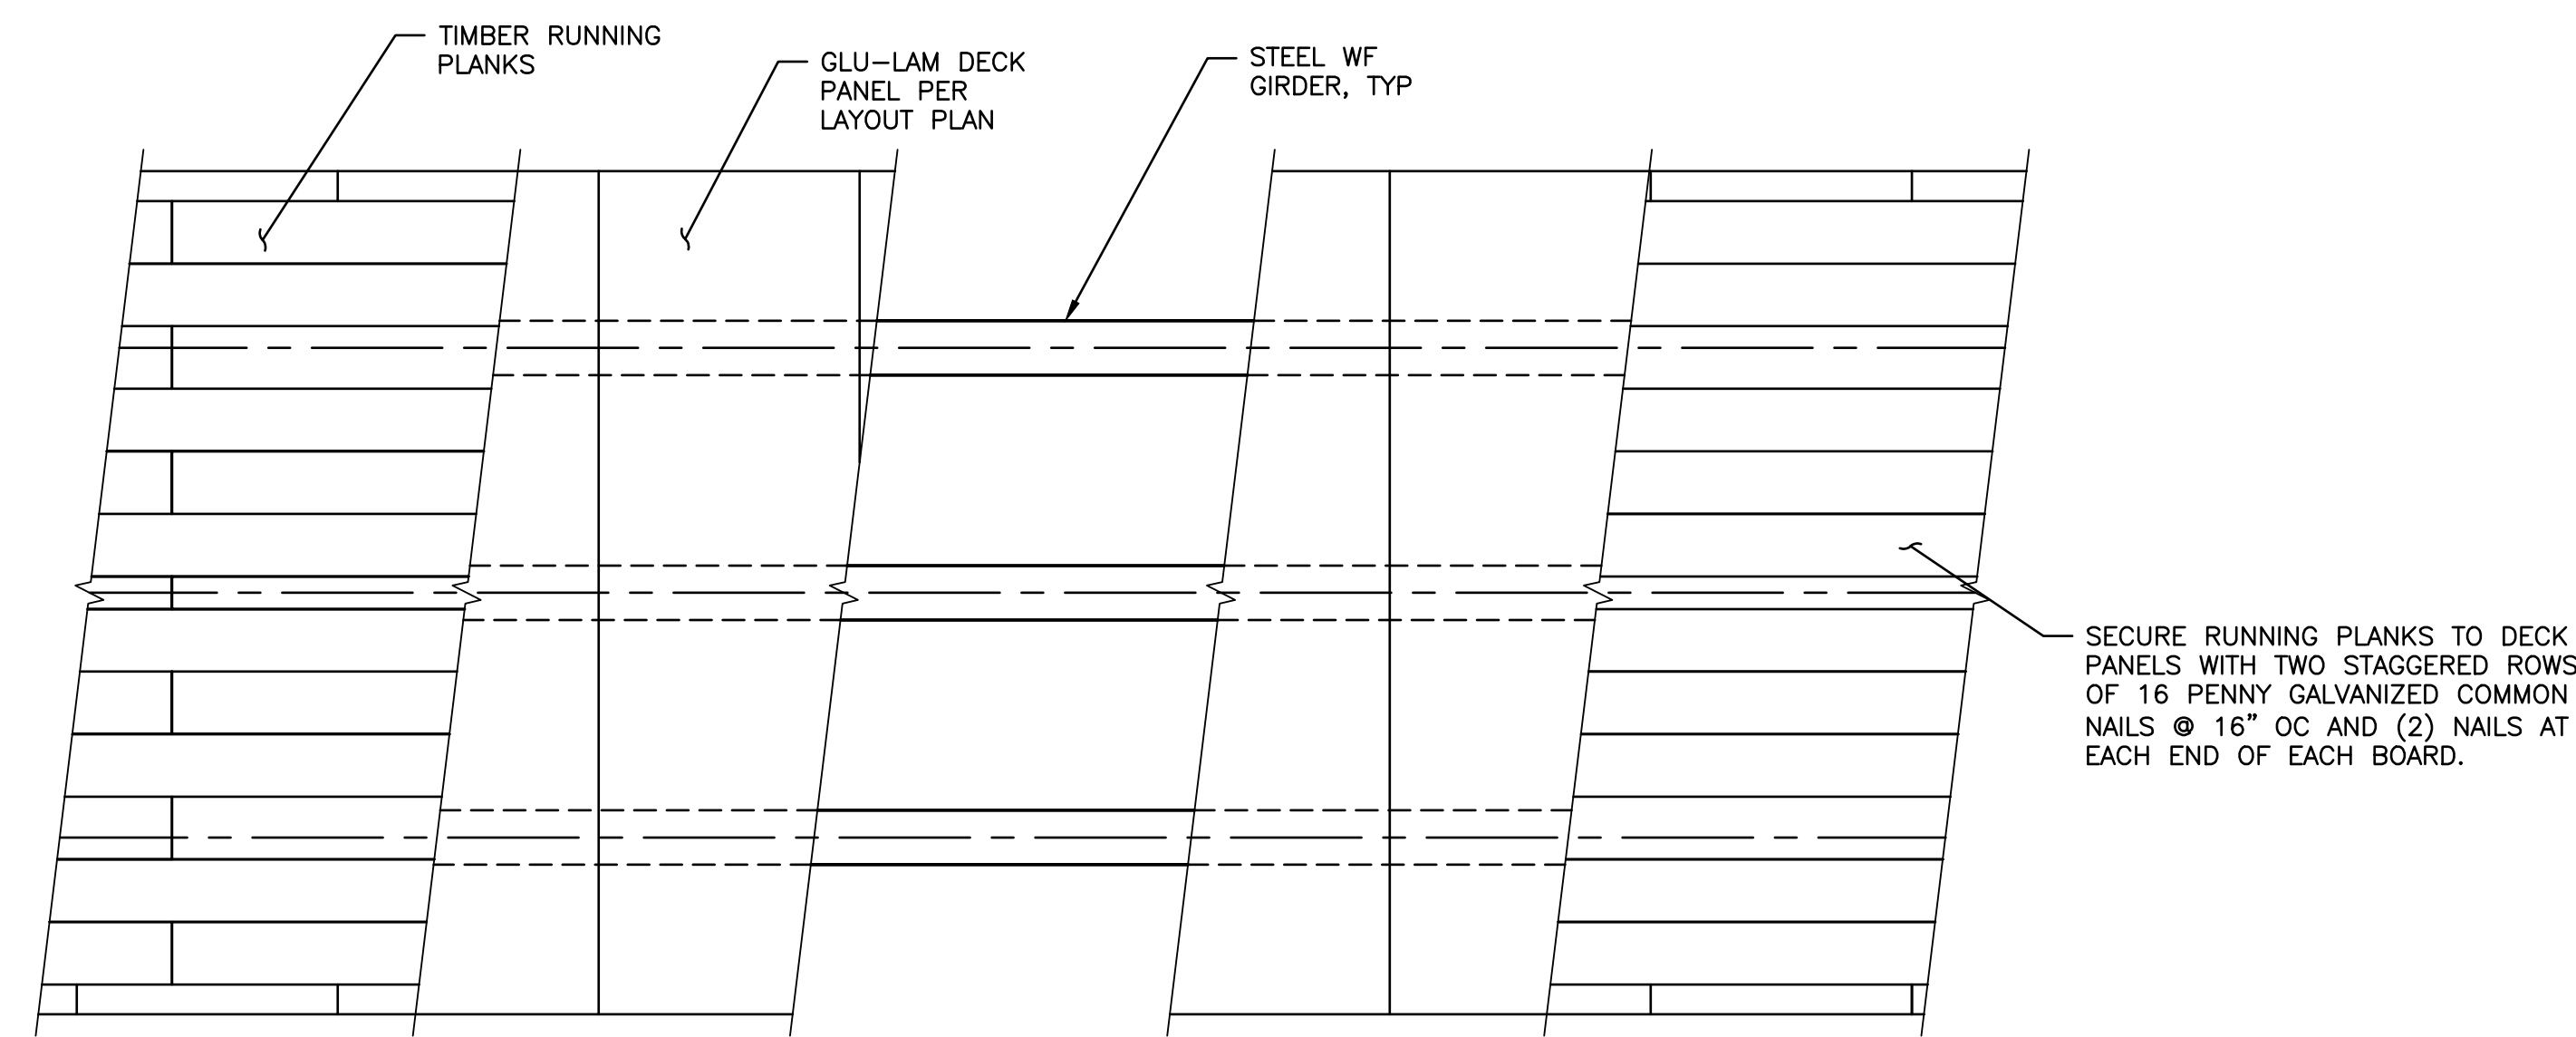

DETAIL
SCALE: 3/8" = 1'-0"
SCUPPERS, RUB RAIL AND GUARD RAIL NOT SHOWN FOR CLARITY

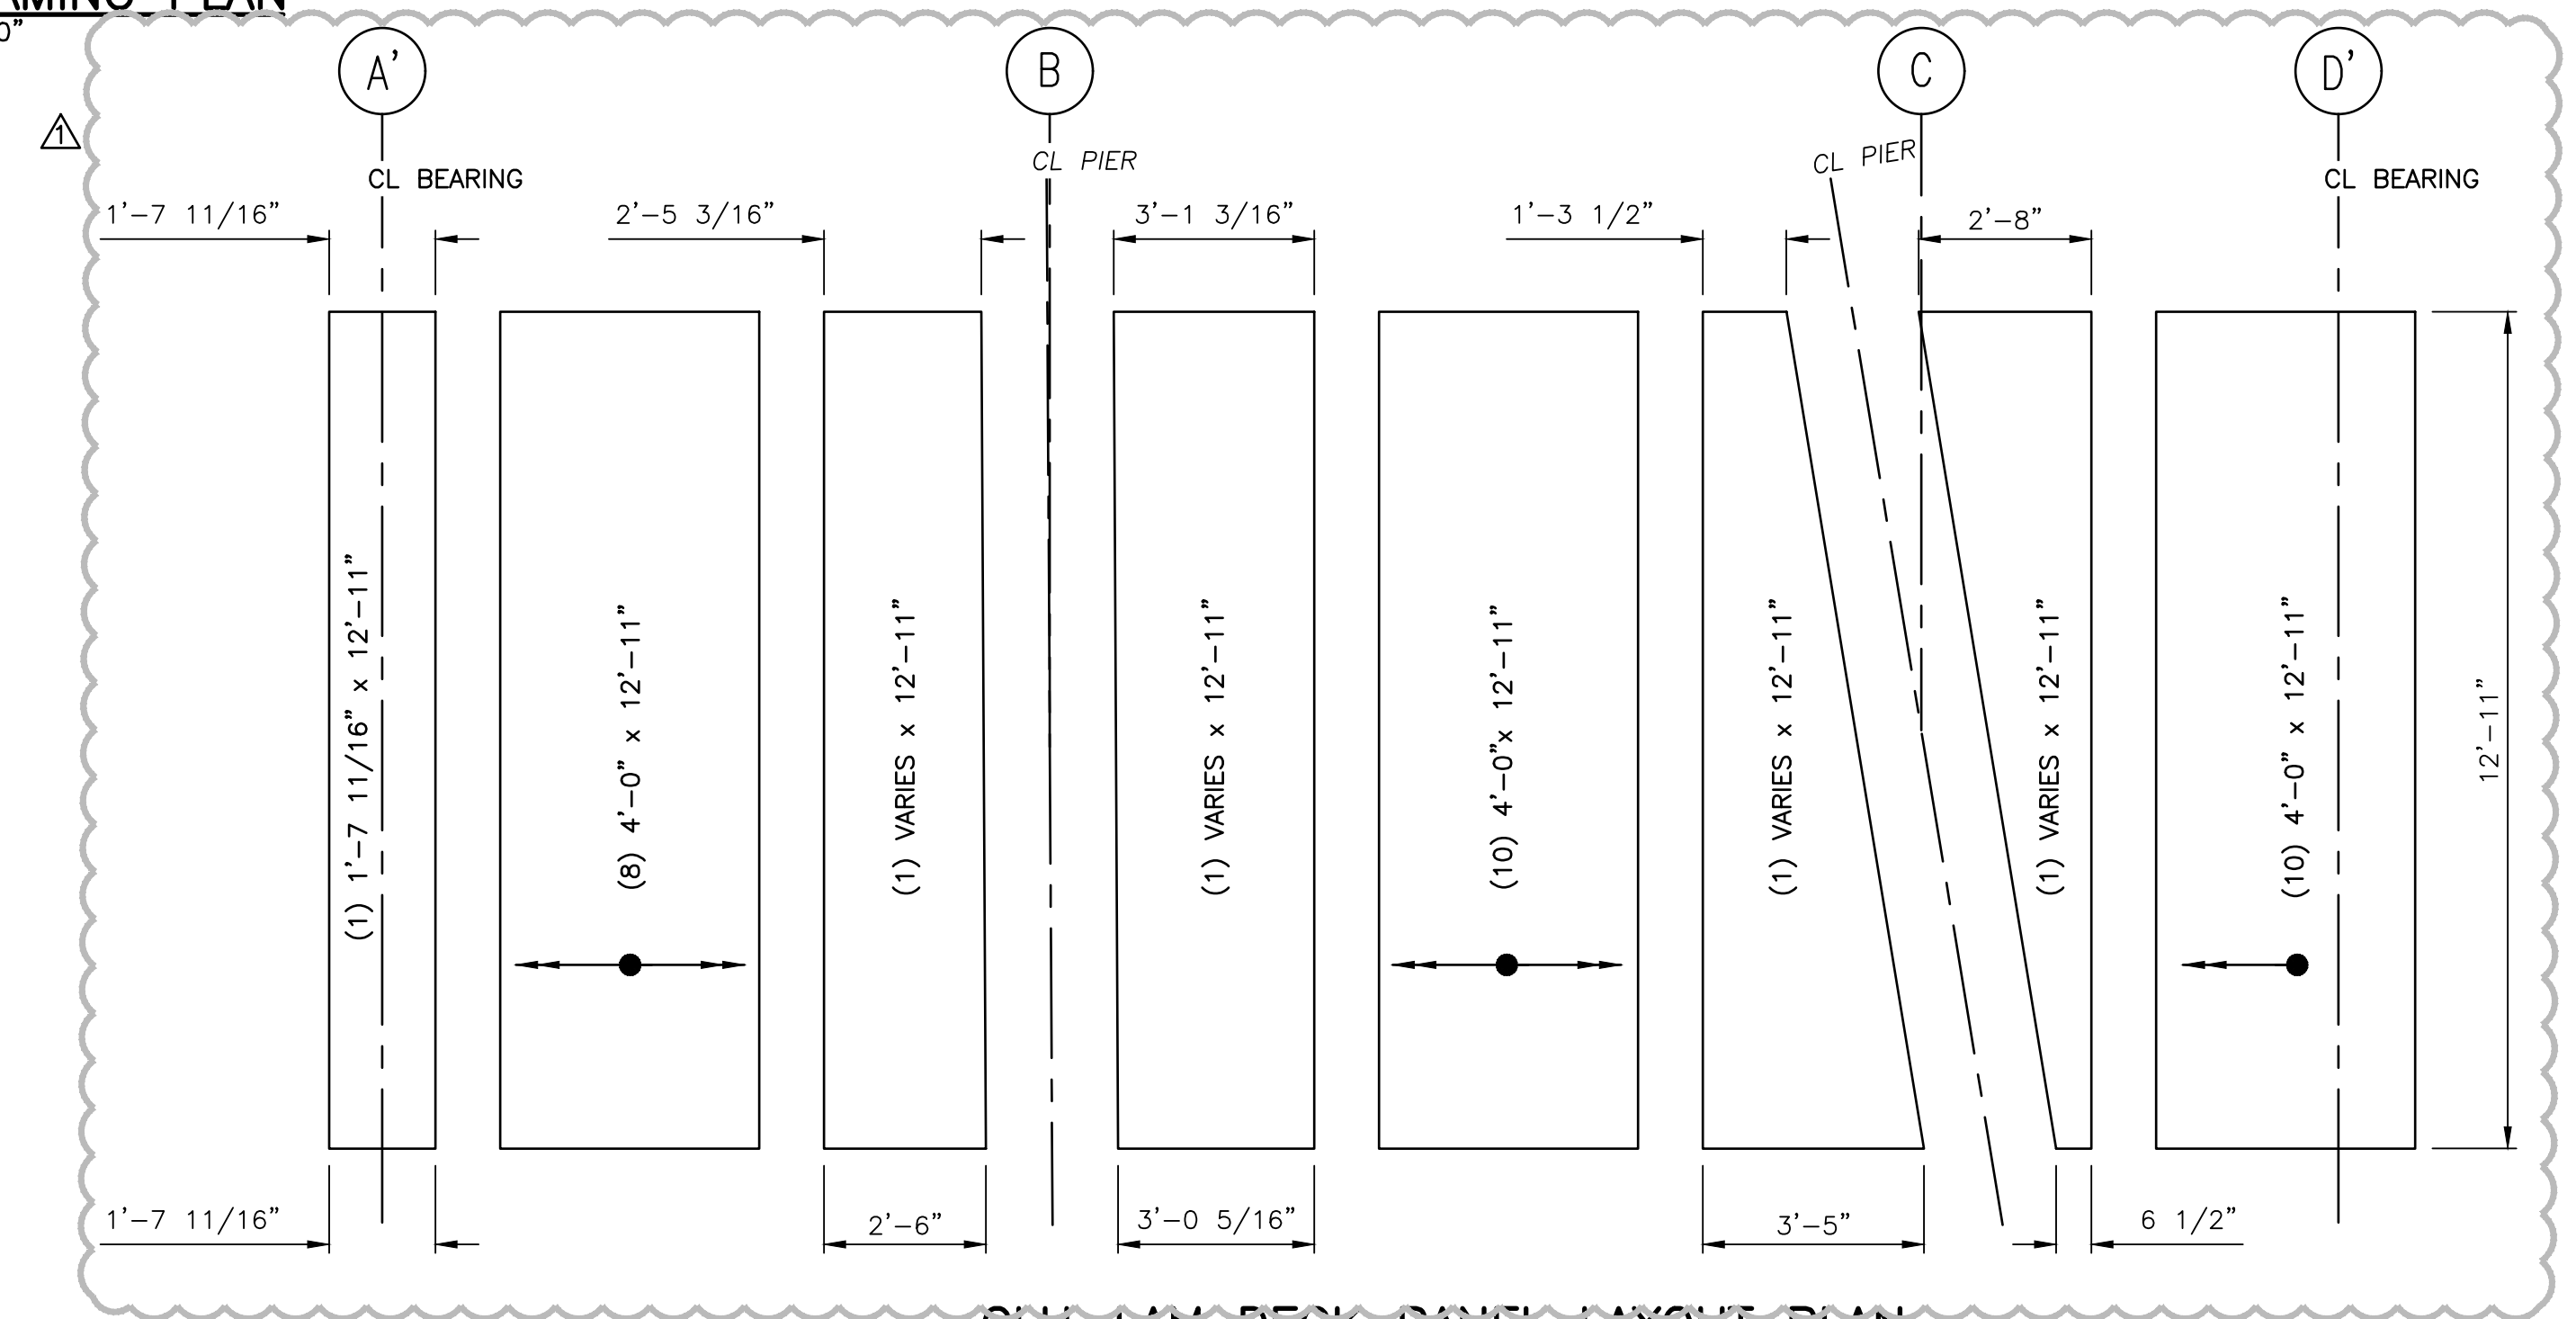

GLU-LAM DECK PANEL LAYOUT PLAN
SCALE: 3/8" = 1'-0"
FIELD VERIFY ALL DIMENSIONS PRIOR TO PANEL INSTALLATION
(6 3/4" THICK COMBINATION NUMBER 2, GRADE L2 DF)

kpff

2407 North 31st Street, Suite 100
Tacoma, Washington 98407
(253) 396-0150 Fax (253) 396-0162

WASHINGTON STATE
DEPARTMENT OF FISH AND WILDLIFE



DESIGNED BY	SMS
CHECKED BY	SEK
DRAWN BY	TRL
DATE	2020-08-05

SNOW LAKES TRAILHEAD
SNOW LAKES #1 BRIDGE OVER
ICICLE CREEK WIDENING RETROFIT
BRIDGE FRAMING PLAN

PROJECT NO.
17-08882

SHEET
08

OF
12

100% DESIGN SUBMITTAL