

PCMS MESSAGES													
PANEL 1							PANEL 2						
G	O	O	D	W	I	N	F	O	L	L	O	W	
C	L	O	S	U	R	E	D	E	T	O	U	R	
2 sec							2 sec						

LEGEND

DETOUR ROUTE

SIGN LOCATION

WORK AREA

BYPASS ROUTE

- SUNSET HWY ROAD DETOUR NOTES:
1.

SUNSET MAINLINE DETOUR SHALL NOT EXCEED 30 CONSECUTIVE CALENDAR DAYS. SEE SPECIAL PROVISIONS 1-07.23 AND 1-08.4 FOR ORDER OF WORK REQUIREMENTS.
2.


TRUCK TURNAROUND AND BUSINESS ACCESS SHALL BE IN PLACE PRIOR TO SUNSET DETOUR. SEE SUNSET BYPASS DETOUR ON SHEET DS3. SEE SHEET DS3 DETAIL 3 FOR BUSINESS ALTERNATIVE ACCESS.
3.

WORK UNDER THE DETOUR SHALL INCLUDE CONCRETE PANEL REMOVAL, INSTALLING DRAINAGE STRUCTURES, AND ACHIEVE A SMOOTH AND FIRM DRIVING SURFACE.
4.

ACCESS SHALL BE MAINTAINED TO EACH DRIVEWAY WITHIN FLAGGING AREA TO EXTENT FEASIBLE, AND RESIDENT SHALL BE NOTIFIED IN ADVANCE. ACCESS SHALL BE RESTORED BY THE END OF EACH WORKING DAY.
5.

SIGN LOCATIONS TO BE VERIFIED BY THE ENGINEER PRIOR TO INSTALLATION.
6.

SIGNS THAT ARE NOT BEING UTILIZED SHALL BE COVERED WHEN CONDITIONS DO NOT APPLY.

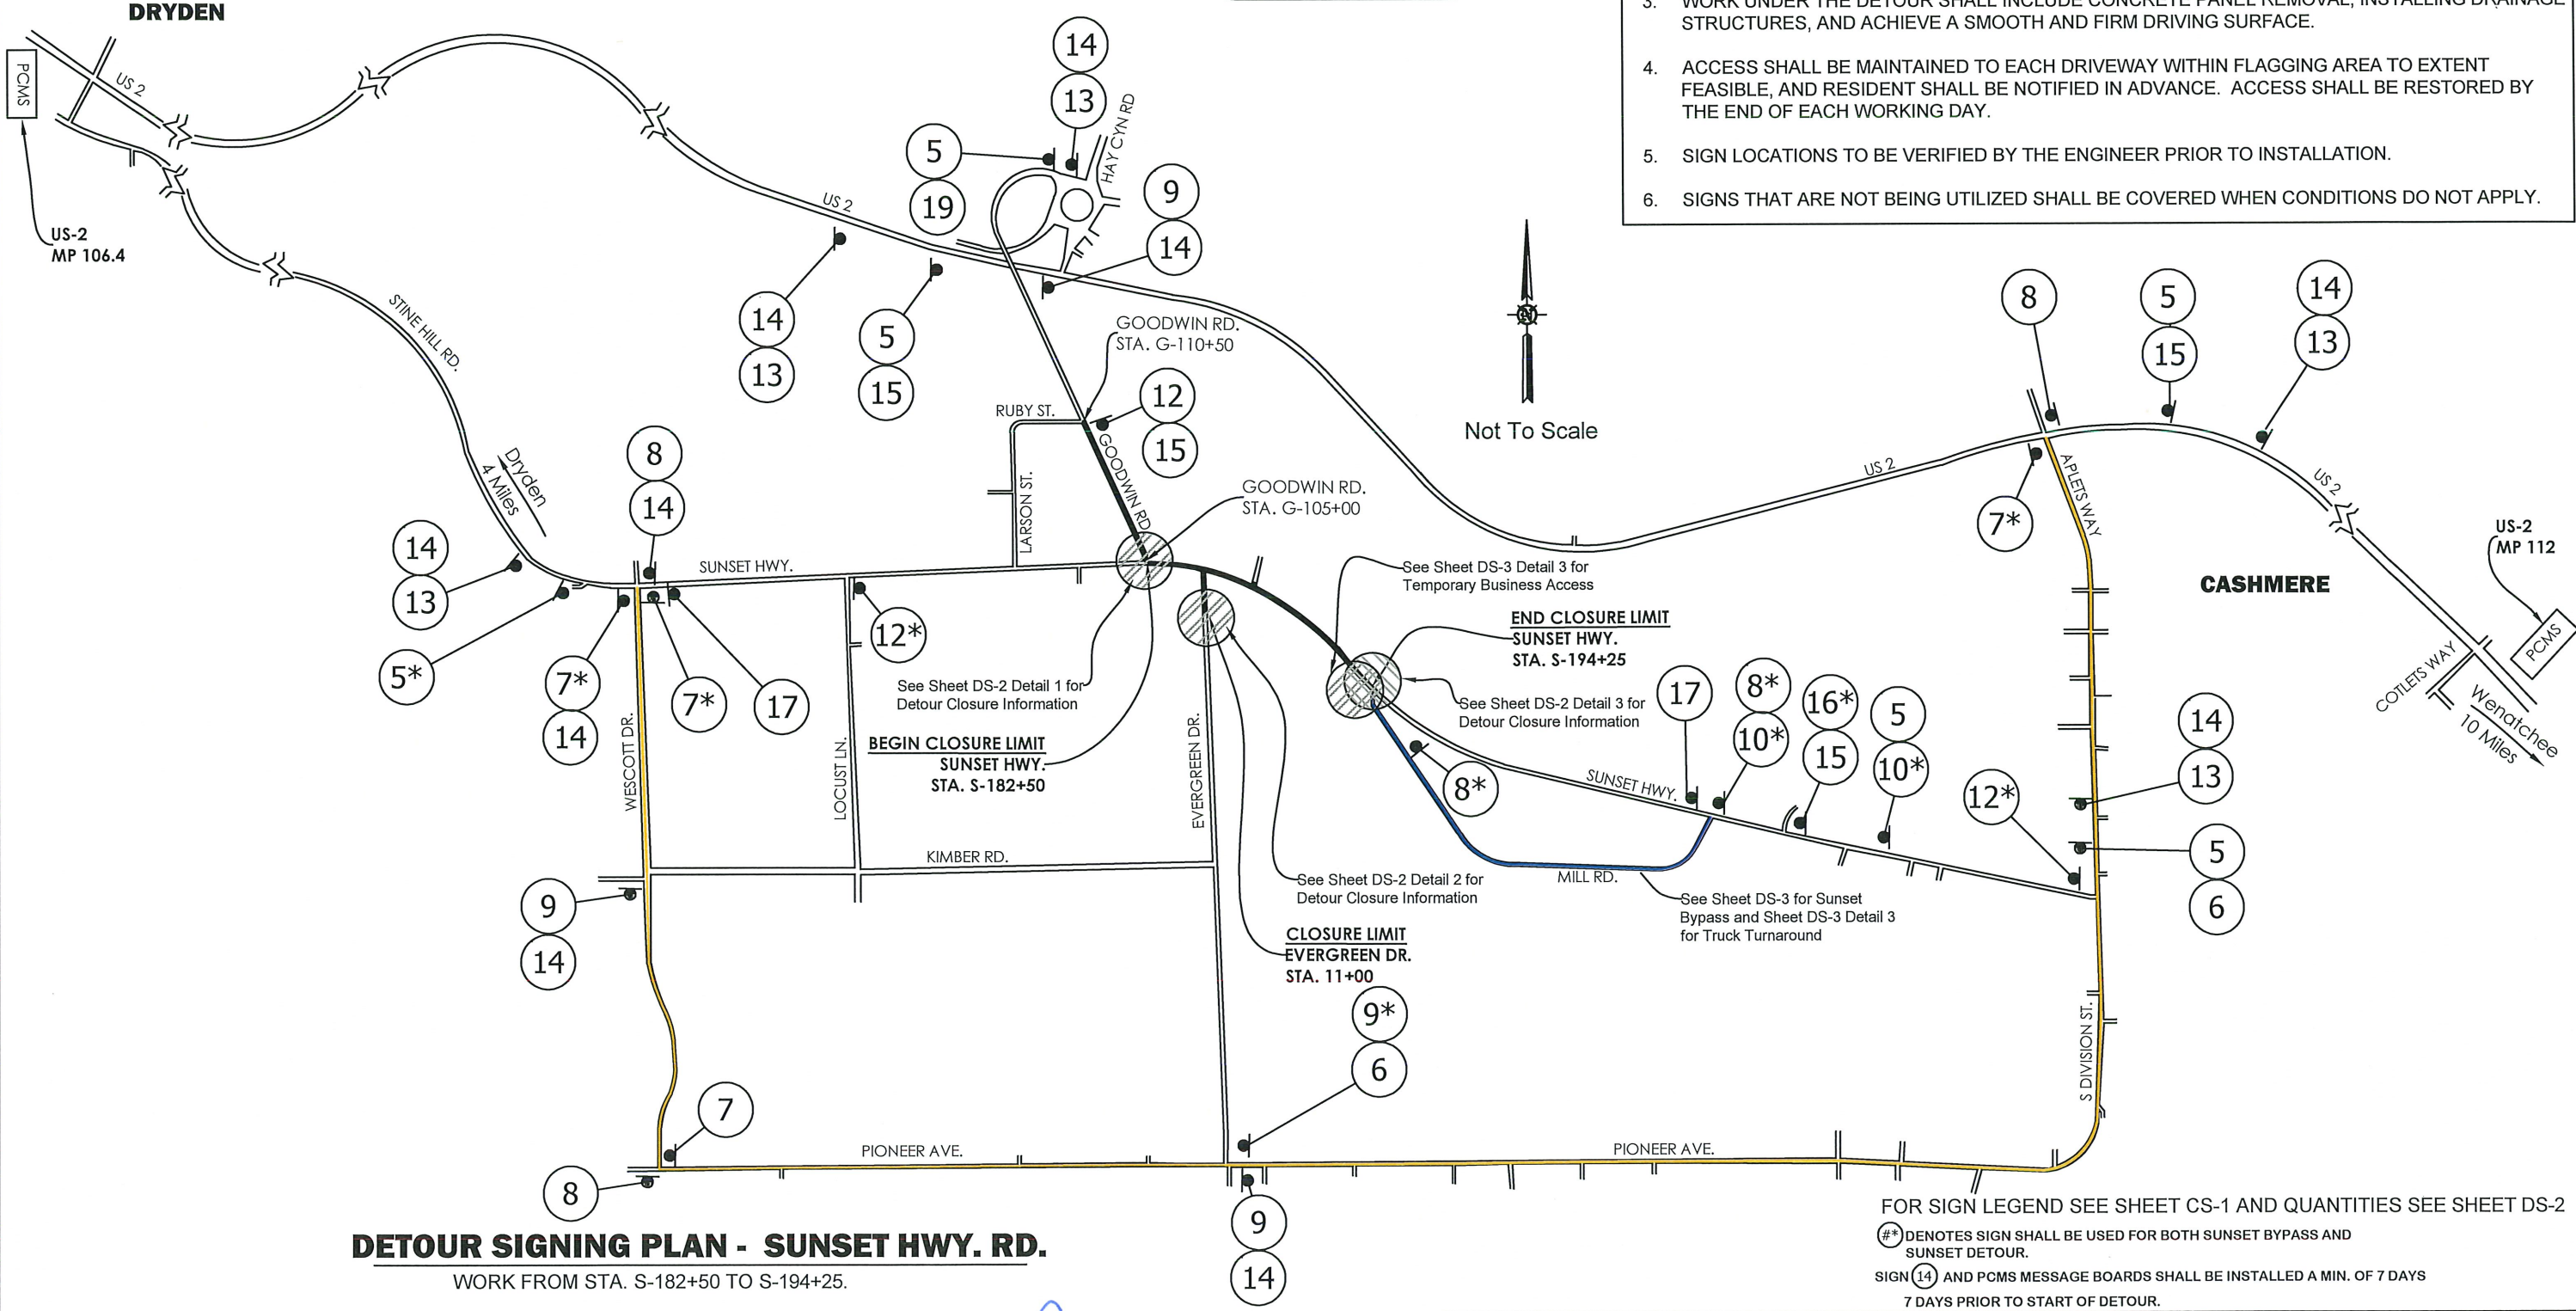

DETOUR SIGNING PLAN - SUNSET HWY. RD.
WORK FROM STA. S-182+50 TO S-194+25.

FOR SIGN LEGEND SEE SHEET CS-1 AND QUANTITIES SEE SHEET DS-2
#* DENOTES SIGN SHALL BE USED FOR BOTH SUNSET BYPASS AND SUNSET DETOUR.
SIGN 14 AND PCMS MESSAGE BOARDS SHALL BE INSTALLED A MIN. OF 7 DAYS
7 DAYS PRIOR TO START OF DETOUR.

FILE NAME: N:\Projects\CRP\CRP726_Goodwin Road\Civil3D 2018 Design\WP_Shortcuts Construction Drawings\CRP726 - 48-51 DS1-3 & CS1 Detour & Const Signing.dwg

DESIGNED BY: L. Dillin, PE	REVISIONS	DATE
REVIEWED BY: J. Patrick, PE		
DRAWN BY: L. Dillin, PE		
PLOT DATE: 2/17/2023		



Chelan County
Public Works Department
316 Washington Street, Suite 402
Wenatchee, Washington, 98801
509. 667. 6415
www.co.chelan.wa.us



GOODWIN/SUNSET Road Improvement Project		C.R.P. 726
Detour - Signing Plan		Dwg. No. Sheet No. DS1 48