


ALTERNATIVE #4 SECTION

SCALE: 1" = 30'

FIGURE 2-3

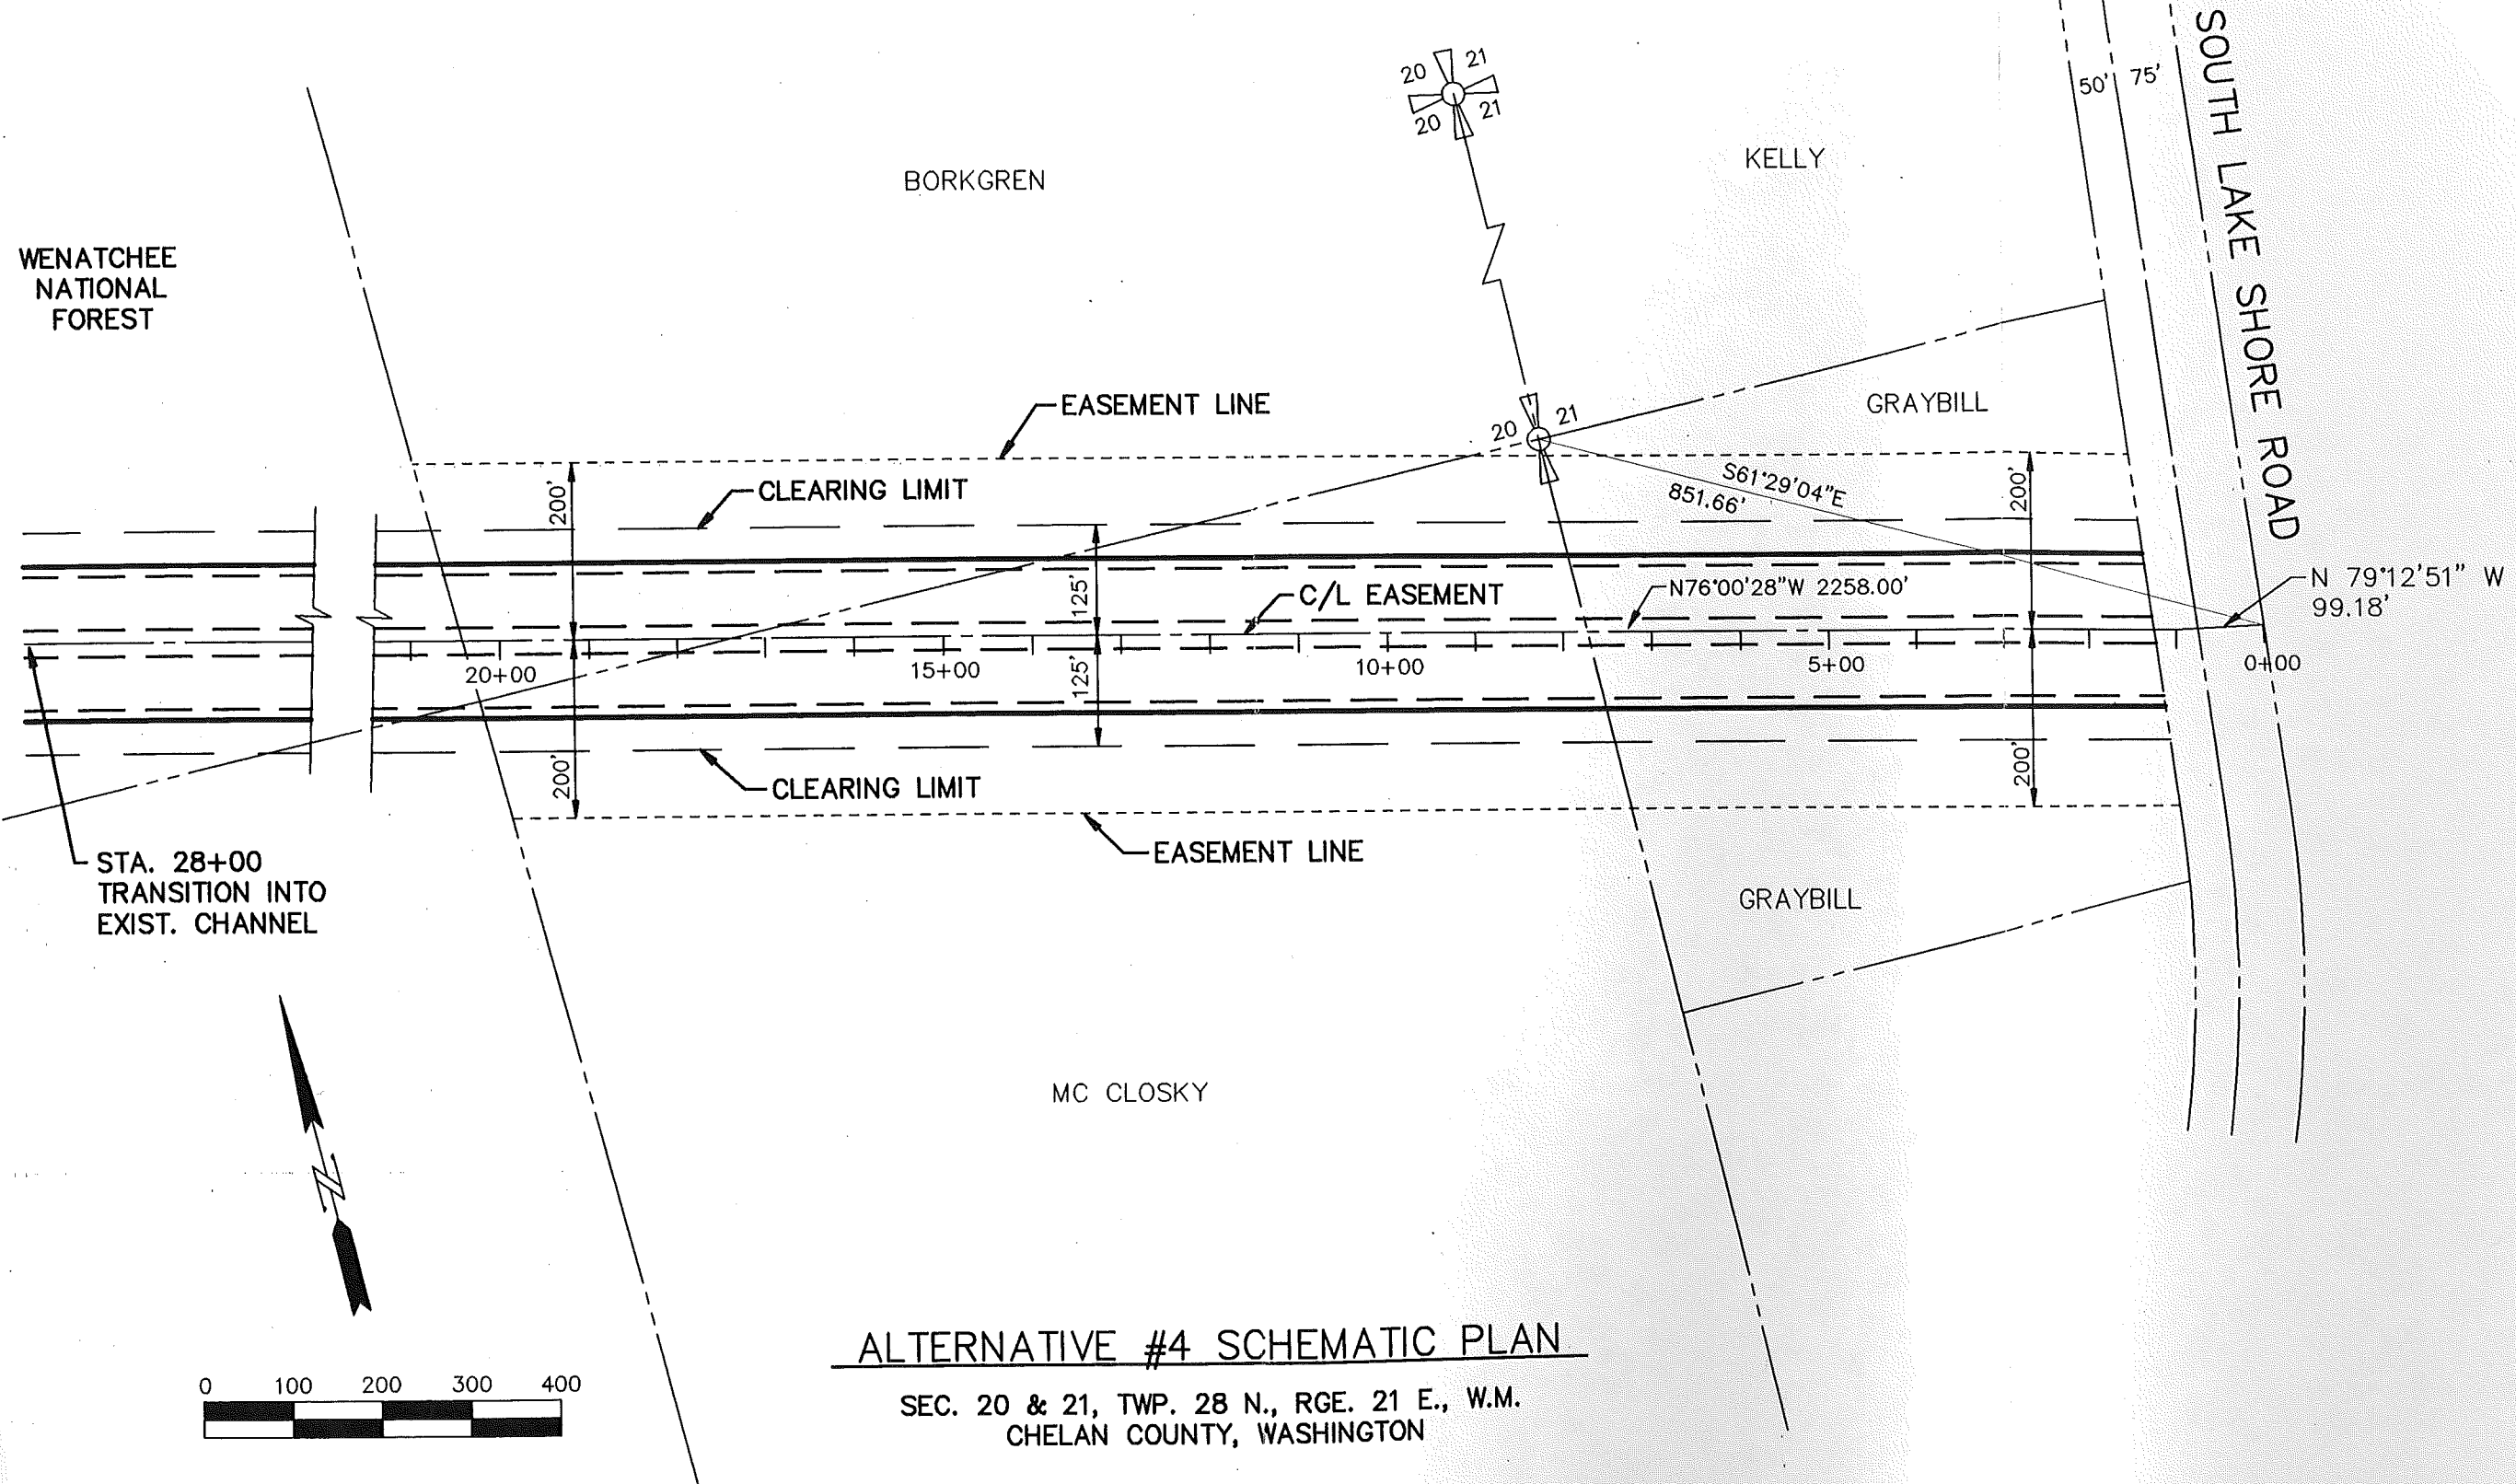

ALTERNATIVE #4 SCHEMATIC PLAN

SEC. 20 & 21, TWP. 28 N., RGE. 21 E., W.M.
CHELAN COUNTY, WASHINGTON

FIGURE 2-2