


POND/CHANNEL PLAN

1" = 30'

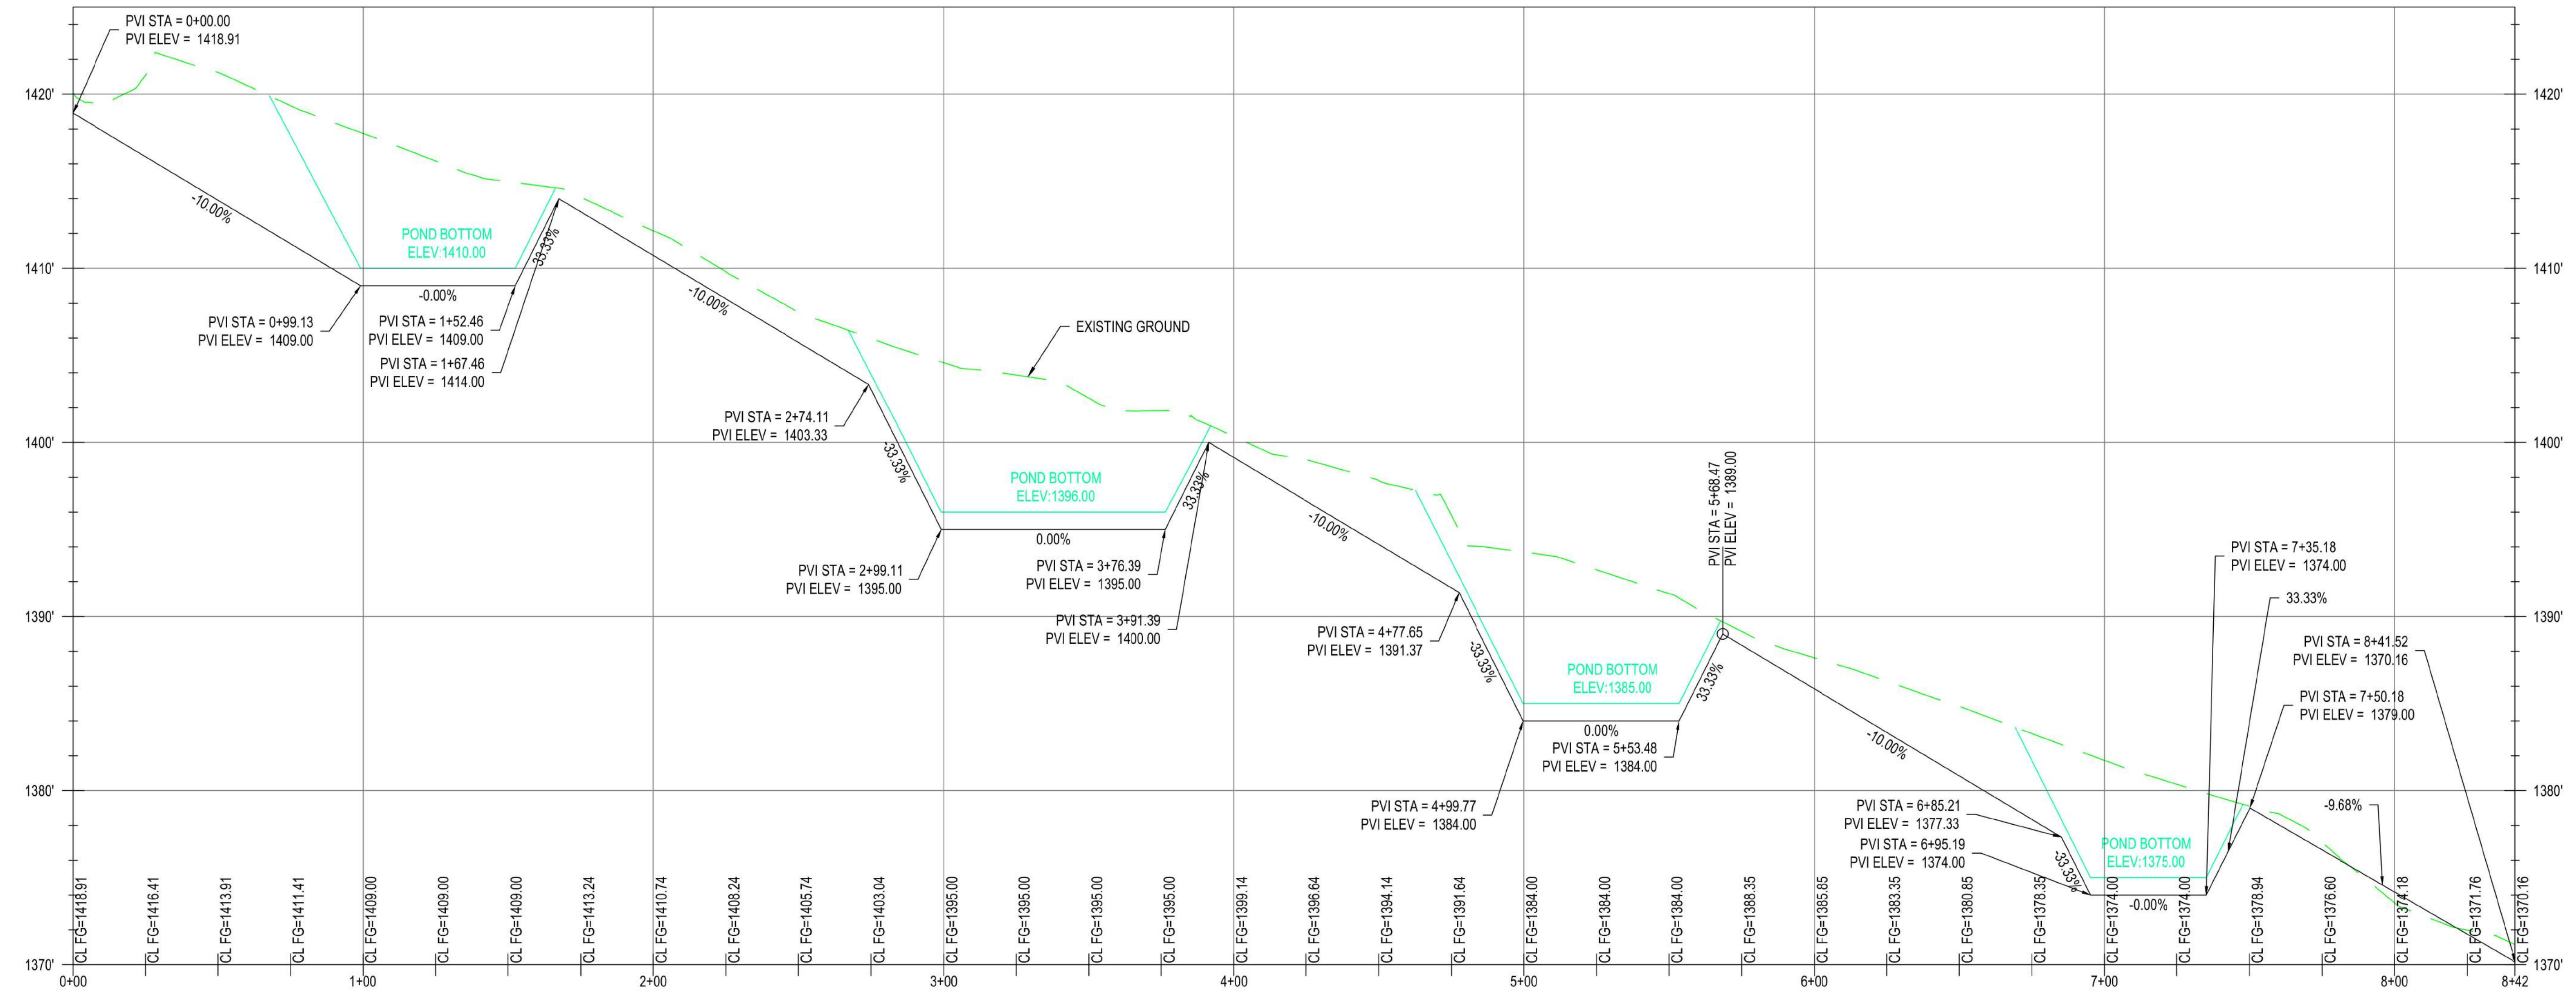


POND FLOW PATH PROFILE


H: 1" = 30', V: 1" = 5'




NO.	DATE	DESCRIPTION	BY	REVIEW

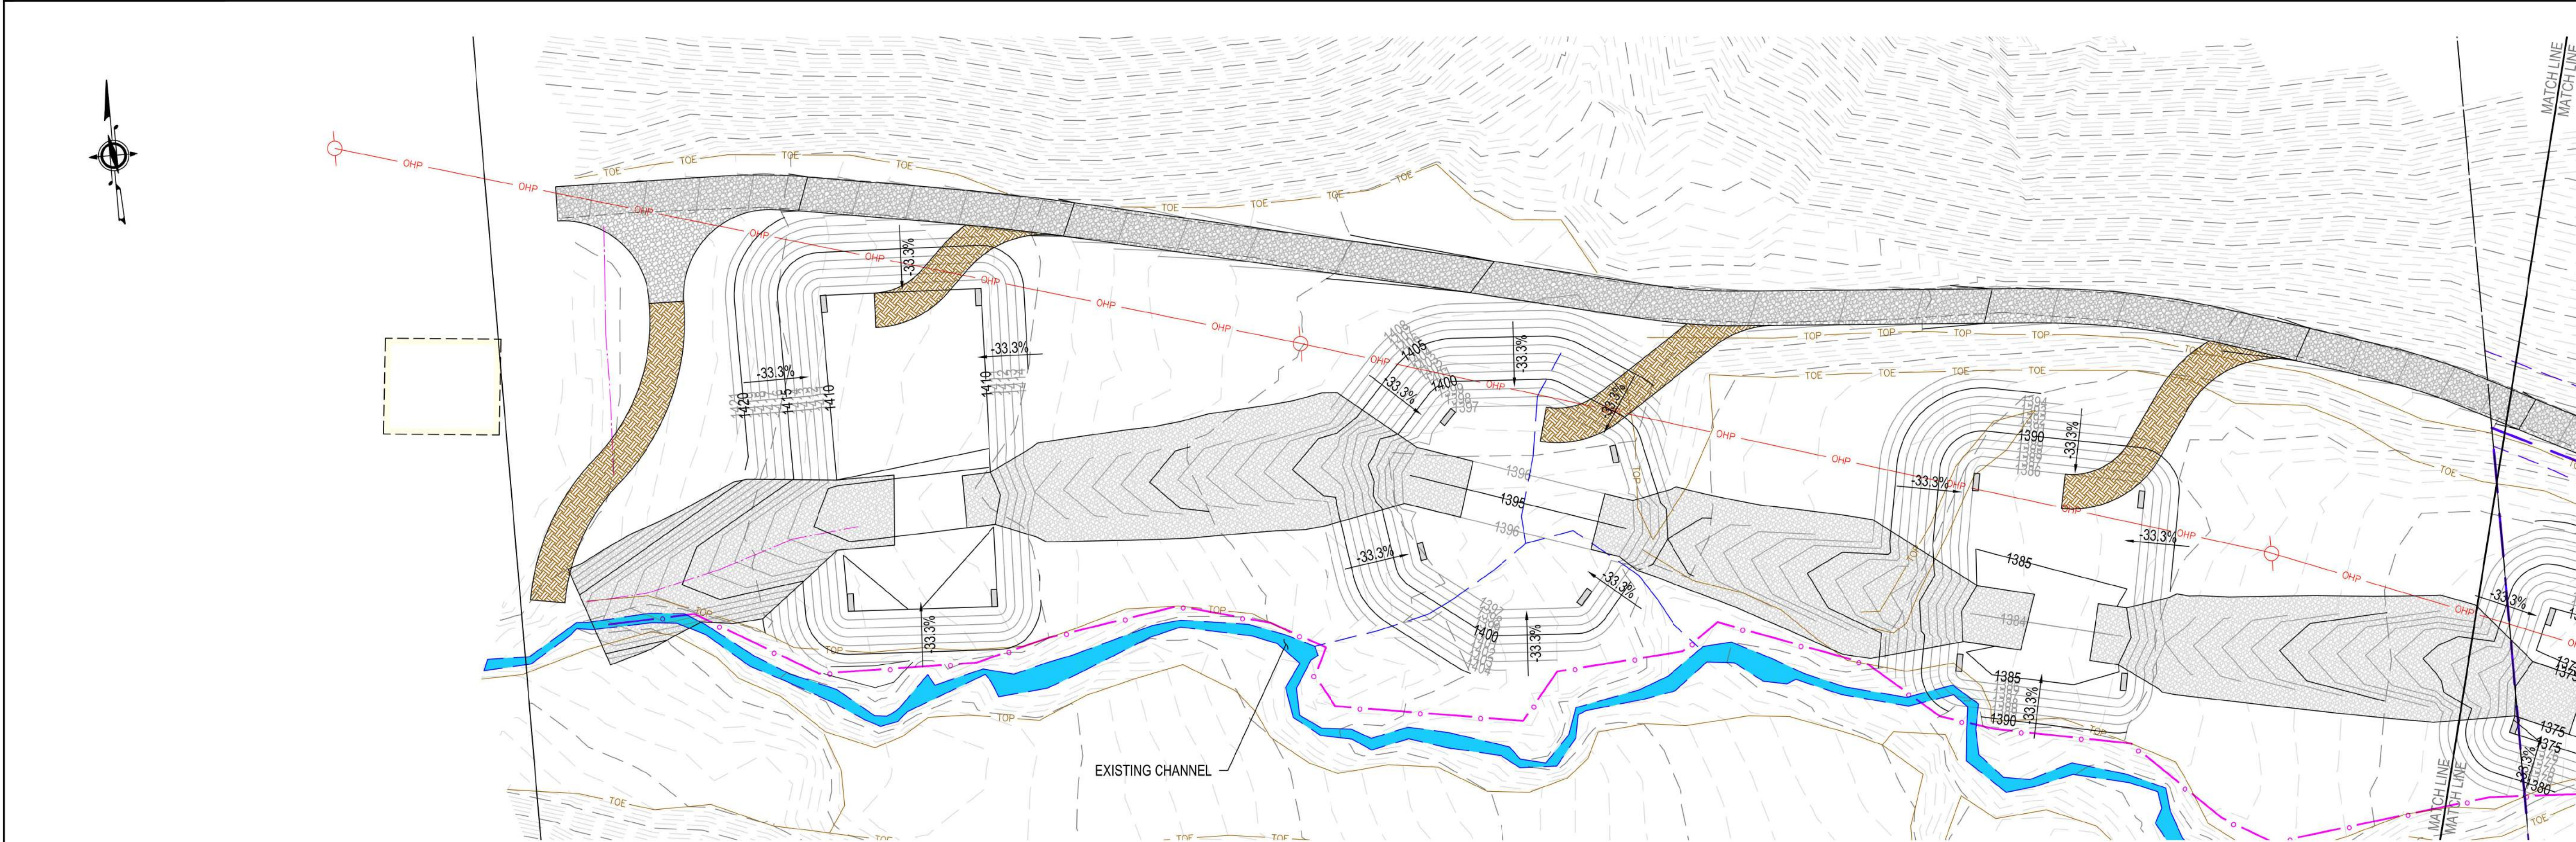

EXISTING & PROPOSED CHANNELS
1" = 30'

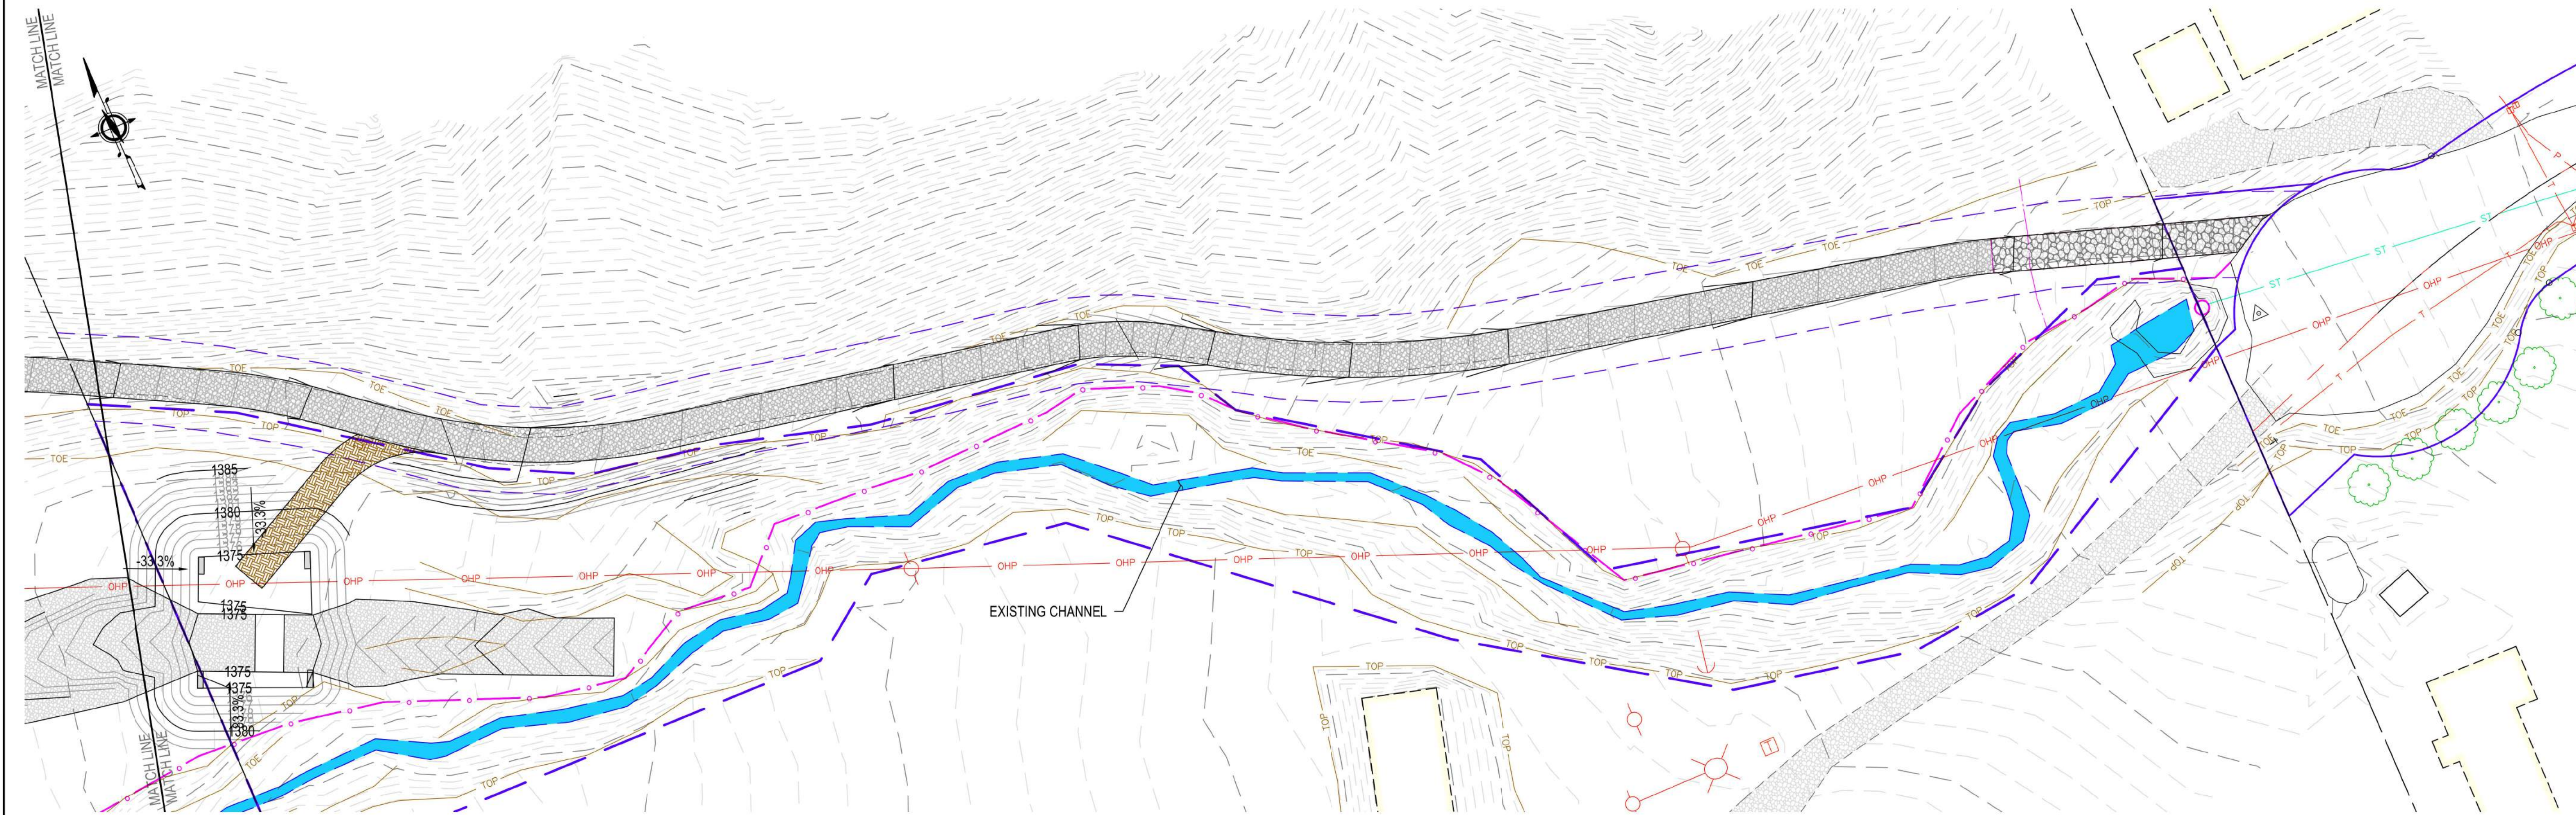

EXISTING & PROPOSED CHANNELS
1" = 30'

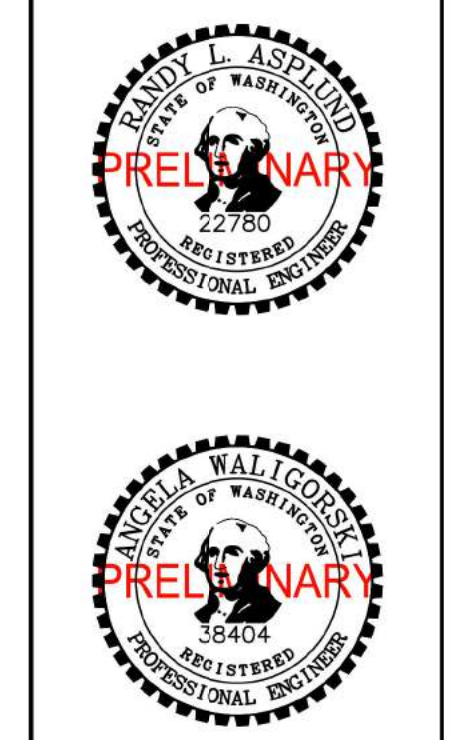

CHELAN COUNTY PUBLIC WORKS
NO. 1 CANYON FLOOD CONTROL BASIN
EXISTING AND PROPOSED CHANNELS

ENGINEER: JMK	DATE: Nov 7, 2018	CLIENT: CCD	JOB NO.: 216-154
REVIEWER: AMW	DATE: Nov 14, 2018	FILENAME: M1C_PONDS-D-DET.DWG	
REVISIONS			
PRELIMINARY REVIEW DRAWINGS			
NO.	DATE	DESCRIPTION	BY
SCALE: SHOWN			
DRAWING IS FULL SCALE WHEN BAR MEASURES 2"			
DWG NO. D05	SHEET NO. 12		