

LEGEND:

- BOUNDARY OF AREA 200 FT WEST FROM OHWM
- BOUNDARY OF AREA EAST OF OHWM
- - - BOUNDARY OF APPROX. SURFACE BEYOND SURVEY DATA

CHANNEL PLAN VIEW
1" = 30'


CHANNEL PLAN VIEW

SLIDE RIDGE CULVERT REPLACEMENT

SCALE: NTS

DRAWING IS FULL SCALE WHEN BAR MEASURES 1"

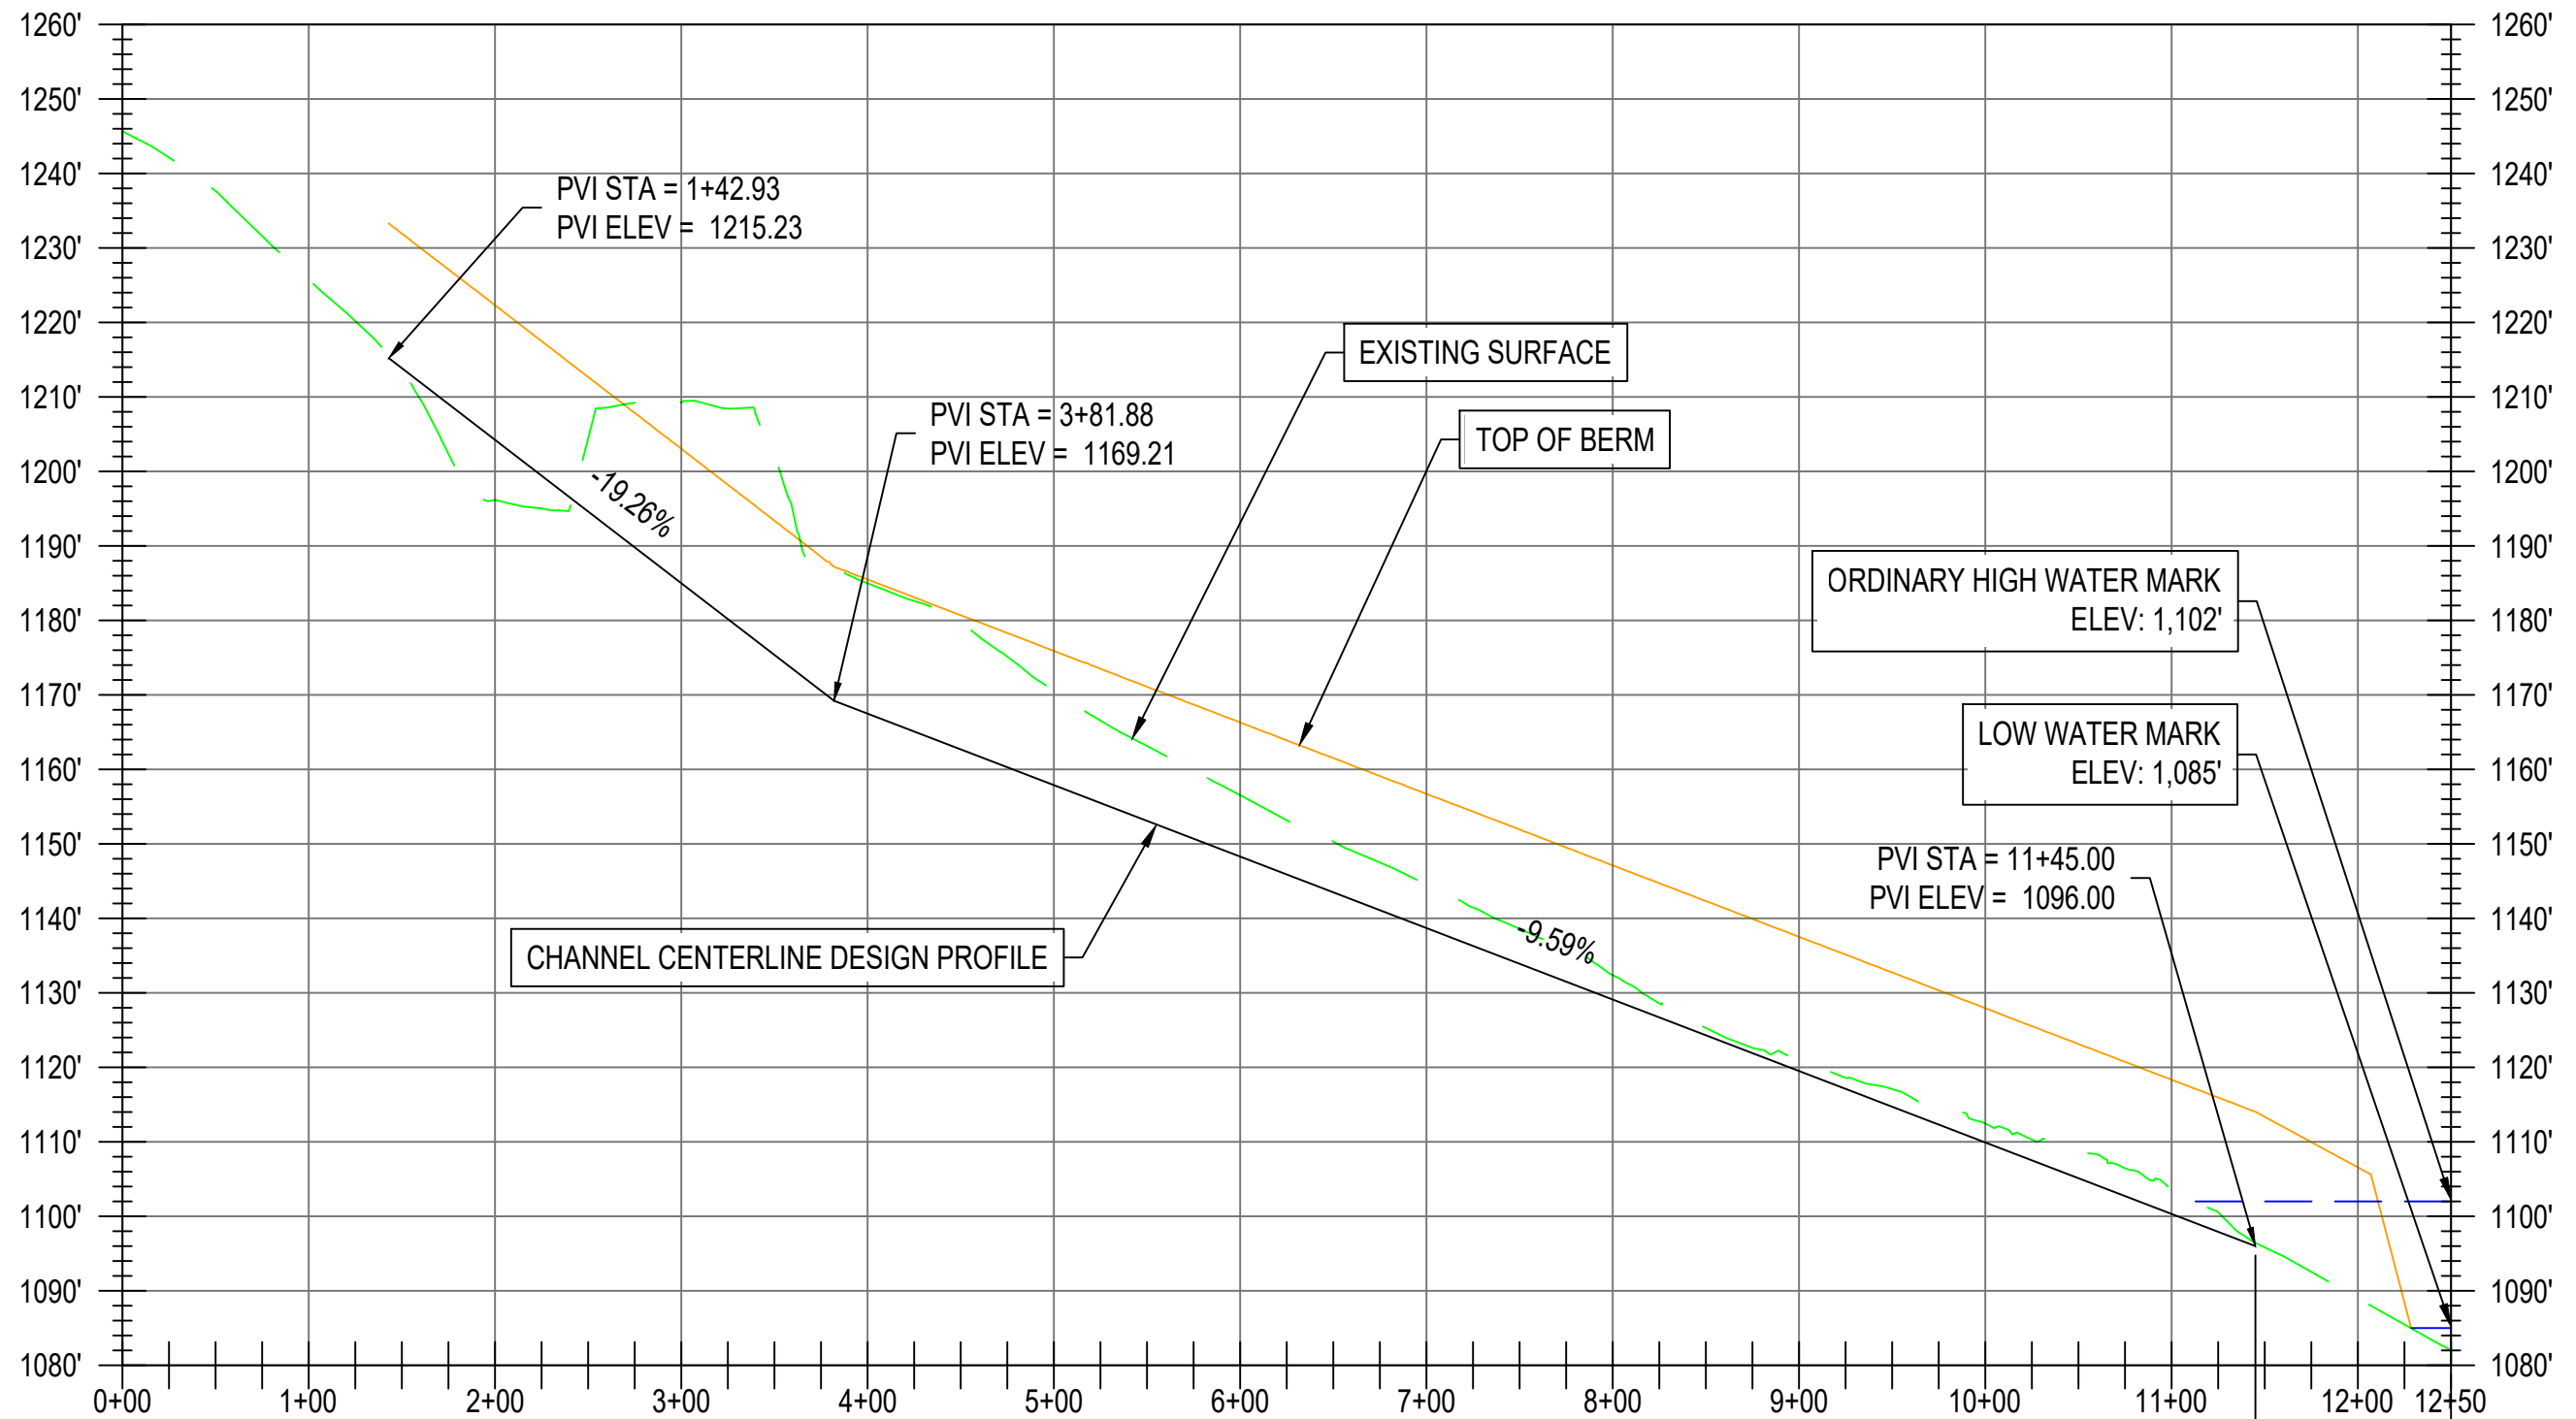


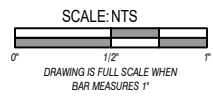
PLOT DATE: 10/23/2020
 FILE PATH: J:\Basin\PPF18-003\20 Design\60% Design\Slide Ridge Quantities Exhibit.dwg



CHANNEL CENTERLINE DESIGN PROFILE

H: 1" = 100', V: 1" = 25'

APPROXIMATE SURFACE
BEYOND SURVEY DATA

CHANNEL PROFILE VIEW	
SLIDE RIDGE CULVERT REPLACEMENT	
 	  <p>SCALE: NTS DRAWING IS FULL SCALE WHEN BAR MEASURES 1"</p>
<small>PLOT DATE: 10/23/2020 FILE PATH: E:\Basin\PF218-003\20 Design\60% Design\Slide Ridge Quantities Exhibit.dwg</small>	