


SUMMARY OF QUANTITIES

ITEM NO.	TOTAL QUANTITY SECTION 1-07.2(1) STD. SPECS.	STD. ITEM NO.	UNIT	ITEM	BEAVER VALLEY RD	ICICLE CANYON RD	BRENDER CANYON RD	BOYD RIVER RD	ENTIAH RIVER RD	W. MALAGA RD	COLOCUM RD	SQUILCHUCK RD	EDGEMONT DR
1	881.25	0170	L.F.	REMOVING GUARDRAIL	62.50	168.75	87.50	75.00	100.00	100.00	87.50	87.50	112.50
2	6.00	0192	EACH	REMOVING GUARDRAIL ANCHOR	1	1	1	1	1	1	1	1	1
3	1.00	NSTD	EACH	8 FT. LONG POST - WOOD			1						
4	3.00	6755	EACH	BEAM GUARDRAIL BLOCK - TYPE 1 WOOD			2						
5	5.00	6755	EACH	BEAM GUARDRAIL BLOCK - TYPE 31 POLYMER								5	
6	37.50	NSTD	L.F.	TYPE 31 W-BEAM RAIL								37.50	
7	50.00	6751	L.F.	BEAM GUARDRAIL TYPE 1			50.00						
8	237.50	NSTD	L.F.	BEAM GUARDRAIL TYPE 1 - 8 FT. LONG POST			100.00			100.00	37.50		
9	125.00	6749	L.F.	BEAM GUARDRAIL TYPE 1 - 11 FT. LONG POST				37.50					62.50
10	100.00	6757	L.F.	BEAM GUARDRAIL TYPE 31					37.50				25.00
11	50.00	6711	L.F.	BEAM GUARDRAIL TYPE 31 - 8 FT. LONG POST							25.00		25.00
12	131.25	6712	L.F.	BEAM GUARDRAIL TYPE 31 - 9 FT. LONG POST			25.00	31.25			25.00		25.00
13	6.00	6719	EACH	BEAM GUARDRAIL TYPE 31 NON-FLARED TERMINAL			1	1		1	1		1
14	12.50	6790	L.F.	REMOVING AND RESETTING BEAM GUARDRAIL					12.50				
15	162.50	6783	L.F.	RAISING EXISTING BEAM GUARDRAIL			12.5	37.50	25.00	37.50	12.50		25.00
16	2000.00	6971	L.S.	PROJECT TEMPORARY TRAFFIC CONTROL							100.00	100.00	100.00
17	7736	7480	EST.	ROADSIDE CLEANUP									
18	LUMP SUM		L.S.	SPCC PLAN									
19	LUMP SUM		L.S.										

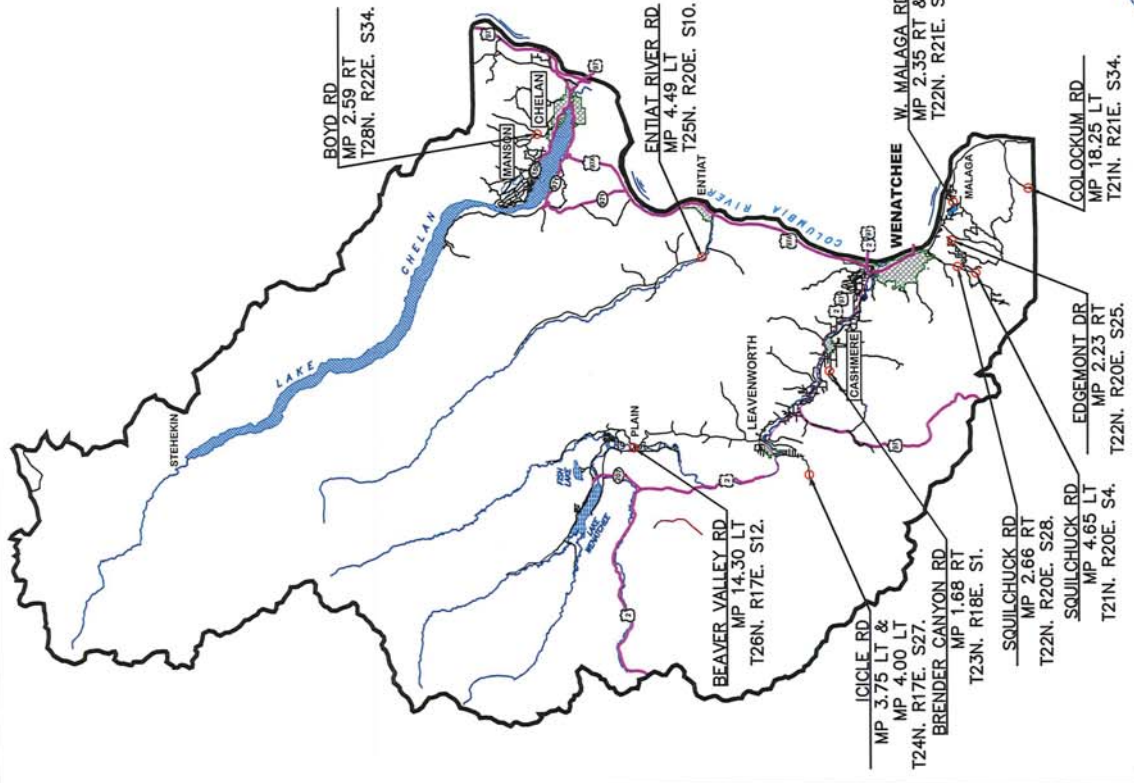

2023 GUARDRAIL REPAIR
Phase 1
C.R.P. 741

		2023 GUARDRAIL REPAIR Phase 1		C.R.P. 741
Public Works Department 300 Washington Street, Suite 402 Wenatchee, Washington, 98801 509.667.6415 www.co.chelan.wa.us		VICINITY MAP & SUMMARY OF QUANTITIES		Dwg. No. VI Sheet No. 1 3
				FILE NAME: N:\Projects\CRP\741_Guardrail Repair Program\2023_Guardrail Repair\2023_Report_Plan_Sheets.dwg DESIGNED BY: J. Horvack, PE REVIEWED BY: E. Pearson, PE DRAWN BY: J. Horvack, PE PLOT DATE: 8/24/2023 AS-BUILT